



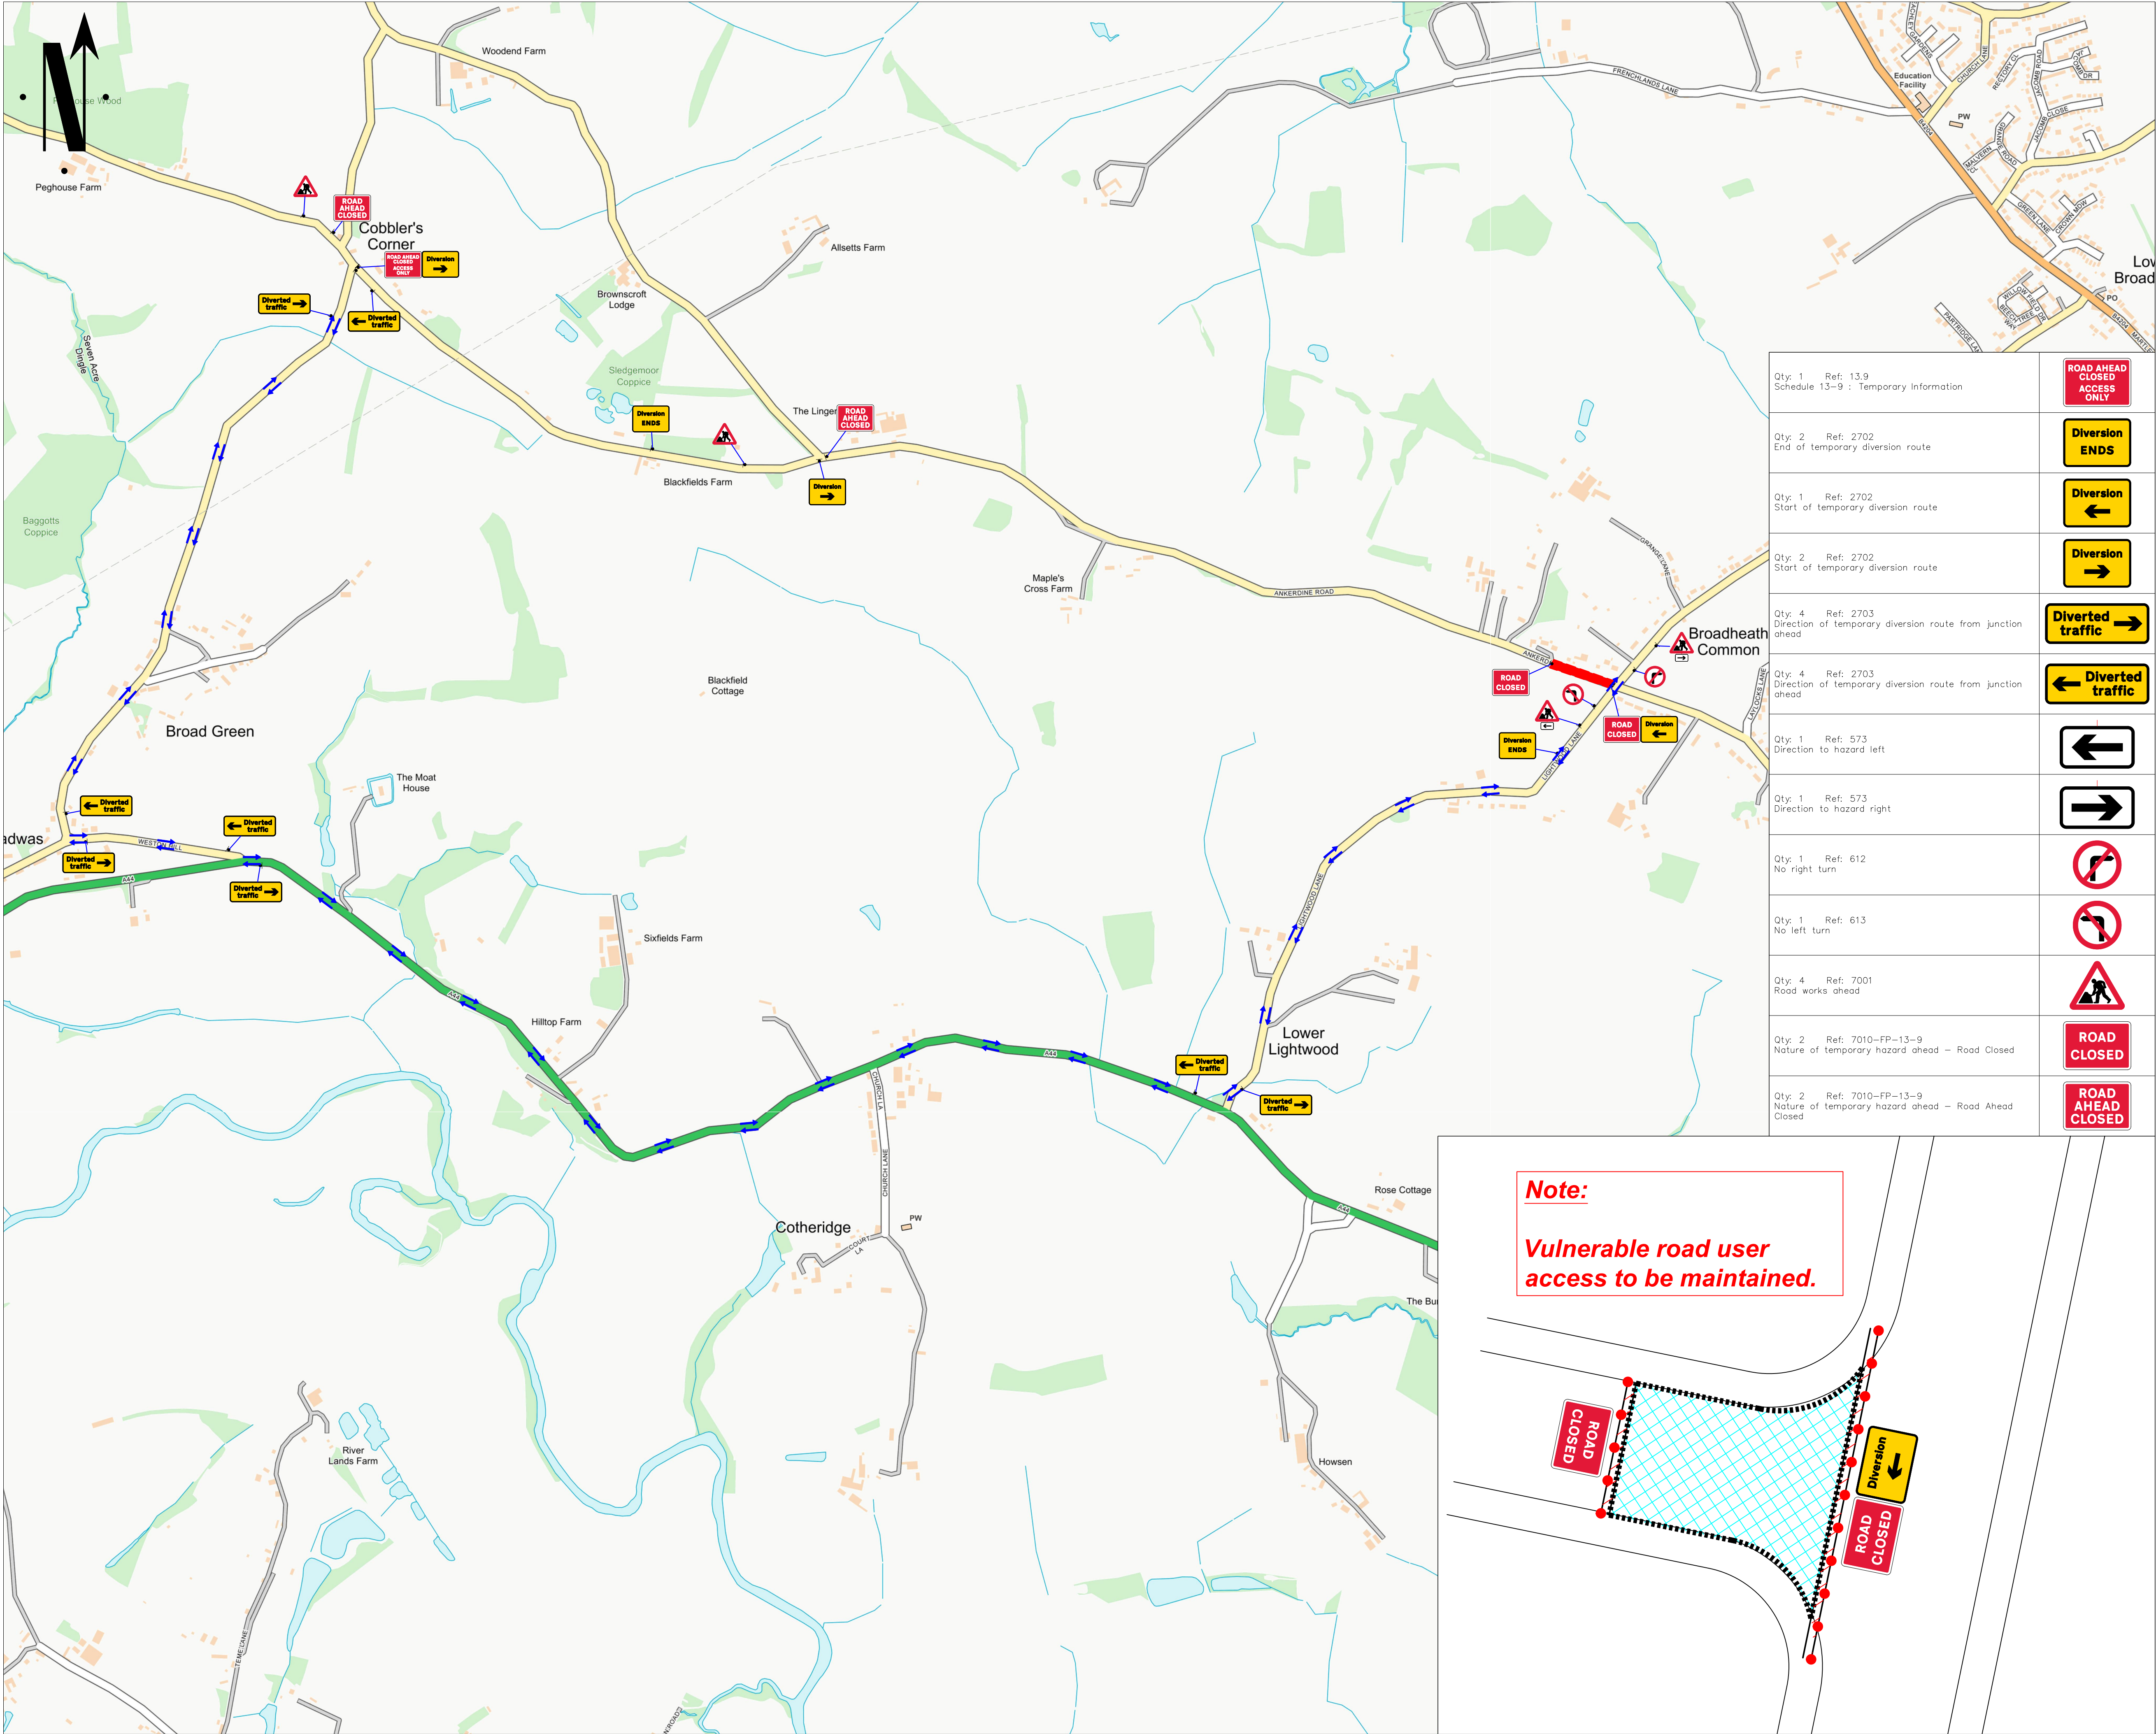

Qty: 1	Ref: 13.9	Schedule 13-9 : Temporary Information	
Qty: 2	Ref: 2702	End of temporary diversion route	
Qty: 1	Ref: 2702	Start of temporary diversion route	
Qty: 2	Ref: 2702	Start of temporary diversion route	
Qty: 4	Ref: 2703	Direction of temporary diversion route from junction ahead	
Qty: 4	Ref: 2703	Direction of temporary diversion route from junction ahead	
Qty: 1	Ref: 573	Direction to hazard left	
Qty: 1	Ref: 573	Direction to hazard right	
Qty: 1	Ref: 612	No right turn	
Qty: 1	Ref: 613	No left turn	
Qty: 4	Ref: 7001	Road works ahead	
Qty: 2	Ref: 7010-FP-13-9	Nature of temporary hazard ahead - Road Closed	
Qty: 2	Ref: 7010-FP-13-9	Nature of temporary hazard ahead - Road Ahead Closed	

Note:
Vulnerable road user access to be maintained.

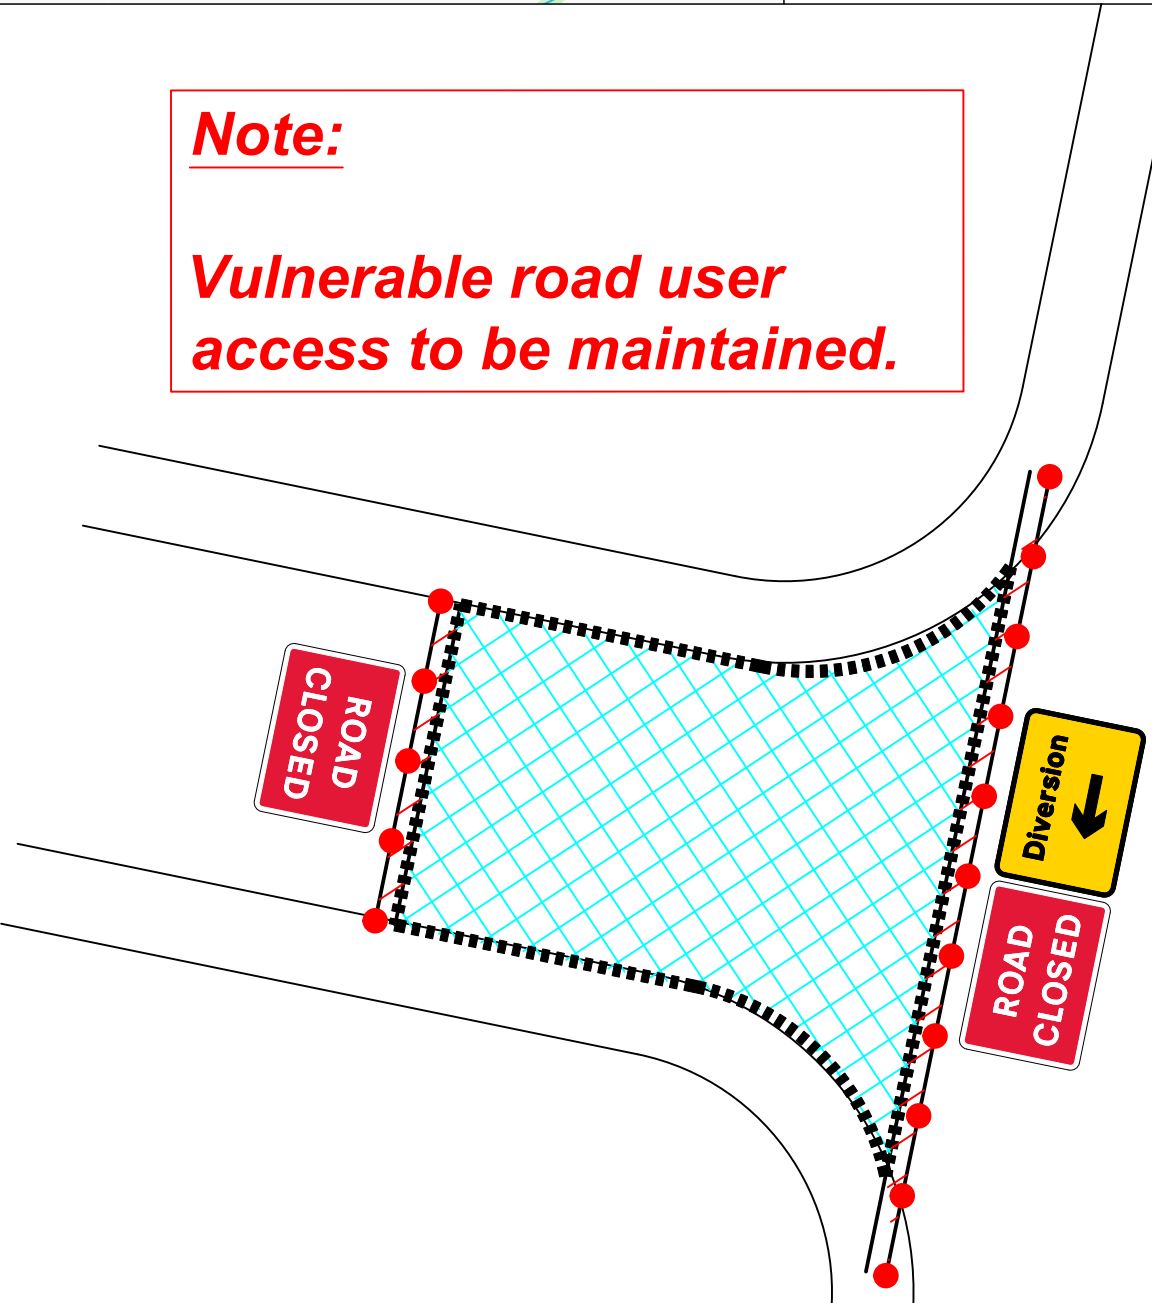

Go Traffic Management

This drawing has been produced for a specific client & project identified below and is not intended for use by any other person or for any other purpose. © Go Traffic Management

Risks

- Design completed from information provided + google maps desktop risk assessment
- Cone lamps must be used on all road with A speed limit of 40mph or more.

Notes

- All signs as per Chapter 8. Distances between cones to be 9m maximum unless otherwise noted.
- Distances between signs NOT to scale for purpose of clarity.
- All sign placement subject to available safe working space.
- The purpose of the Traffic Management Plan is for it to be used only as a guide and all traffic management equipment should be put out according to the 'Safety of Street Works and Road Works - Code of Practice', i.e. Red Book & the 'Traffic Signs Manual Chapter 8', i.e. Yellow Book.
- Signs must be placed in accordance with TSM and the scheme RAMS pack.
- Site conditions may have changed since the design of the drawing any changes which subsequently affect the design need to be reported by the Traffic Management Operative & any changes implemented must comply with Chapter 5.

DETAIL B

1. Single-lane temporary closure of road - 400m traffic cones, spacing 2.5m.
2. Single-lane temporary closure of road - 400m traffic cones, spacing 2.5m.
3. Dual carriageway temporary closure of road - 700m traffic cones, spacing 2.5m.
4. Dual carriageway temporary closure of road - 700m traffic cones, spacing 2.5m.

Key

- Sign position and aspect of vision
- Cones
- Work area
- OS Work area
- Diversion Route

CLOSED: ANKERDINE ROAD

DIVERSION VIA: ANKERDINE ROAD <-> LIGHTWOOD LANE <-> BROMYARD ROAD <-> WESTON HILL <-> USRN 24411608 <-> AND VICE VERSA

Traffic Management must comply with The Safety at Street Works and Road Works Code of Practice

ROAD SPEED

30

DO NOT SCALE FROM THIS DRAWING.

ROAD CLOSURE

A	04/08/26	AS DRAWN
REV.	DATE	DESCRIPTION

GTM
Go Traffic Management

Head Office: Go Traffic Management,
Chaddock Lane, Worsley, Manchester, M28 1XW
Tel: 0161 351 5370
www.gtm.co.uk

CERTIFIED
R
ISO 9001:2015 ISO 14001:2015
01545 18901

TRAFFIC MANAGEMENT PLAN

Client: **Network Plus**

Drawing Number: 1886955.0001

Drawing Title:
Ankerdine Rd, Upper Broadheath,
Worcester WR2 6RN

	Design:	Technical Officer:	REV:
Name:	L.Whittingham	M.Gardiner	
Signature:			A
Date:	04/08/26	04/08/26	